



SKALA 1:100

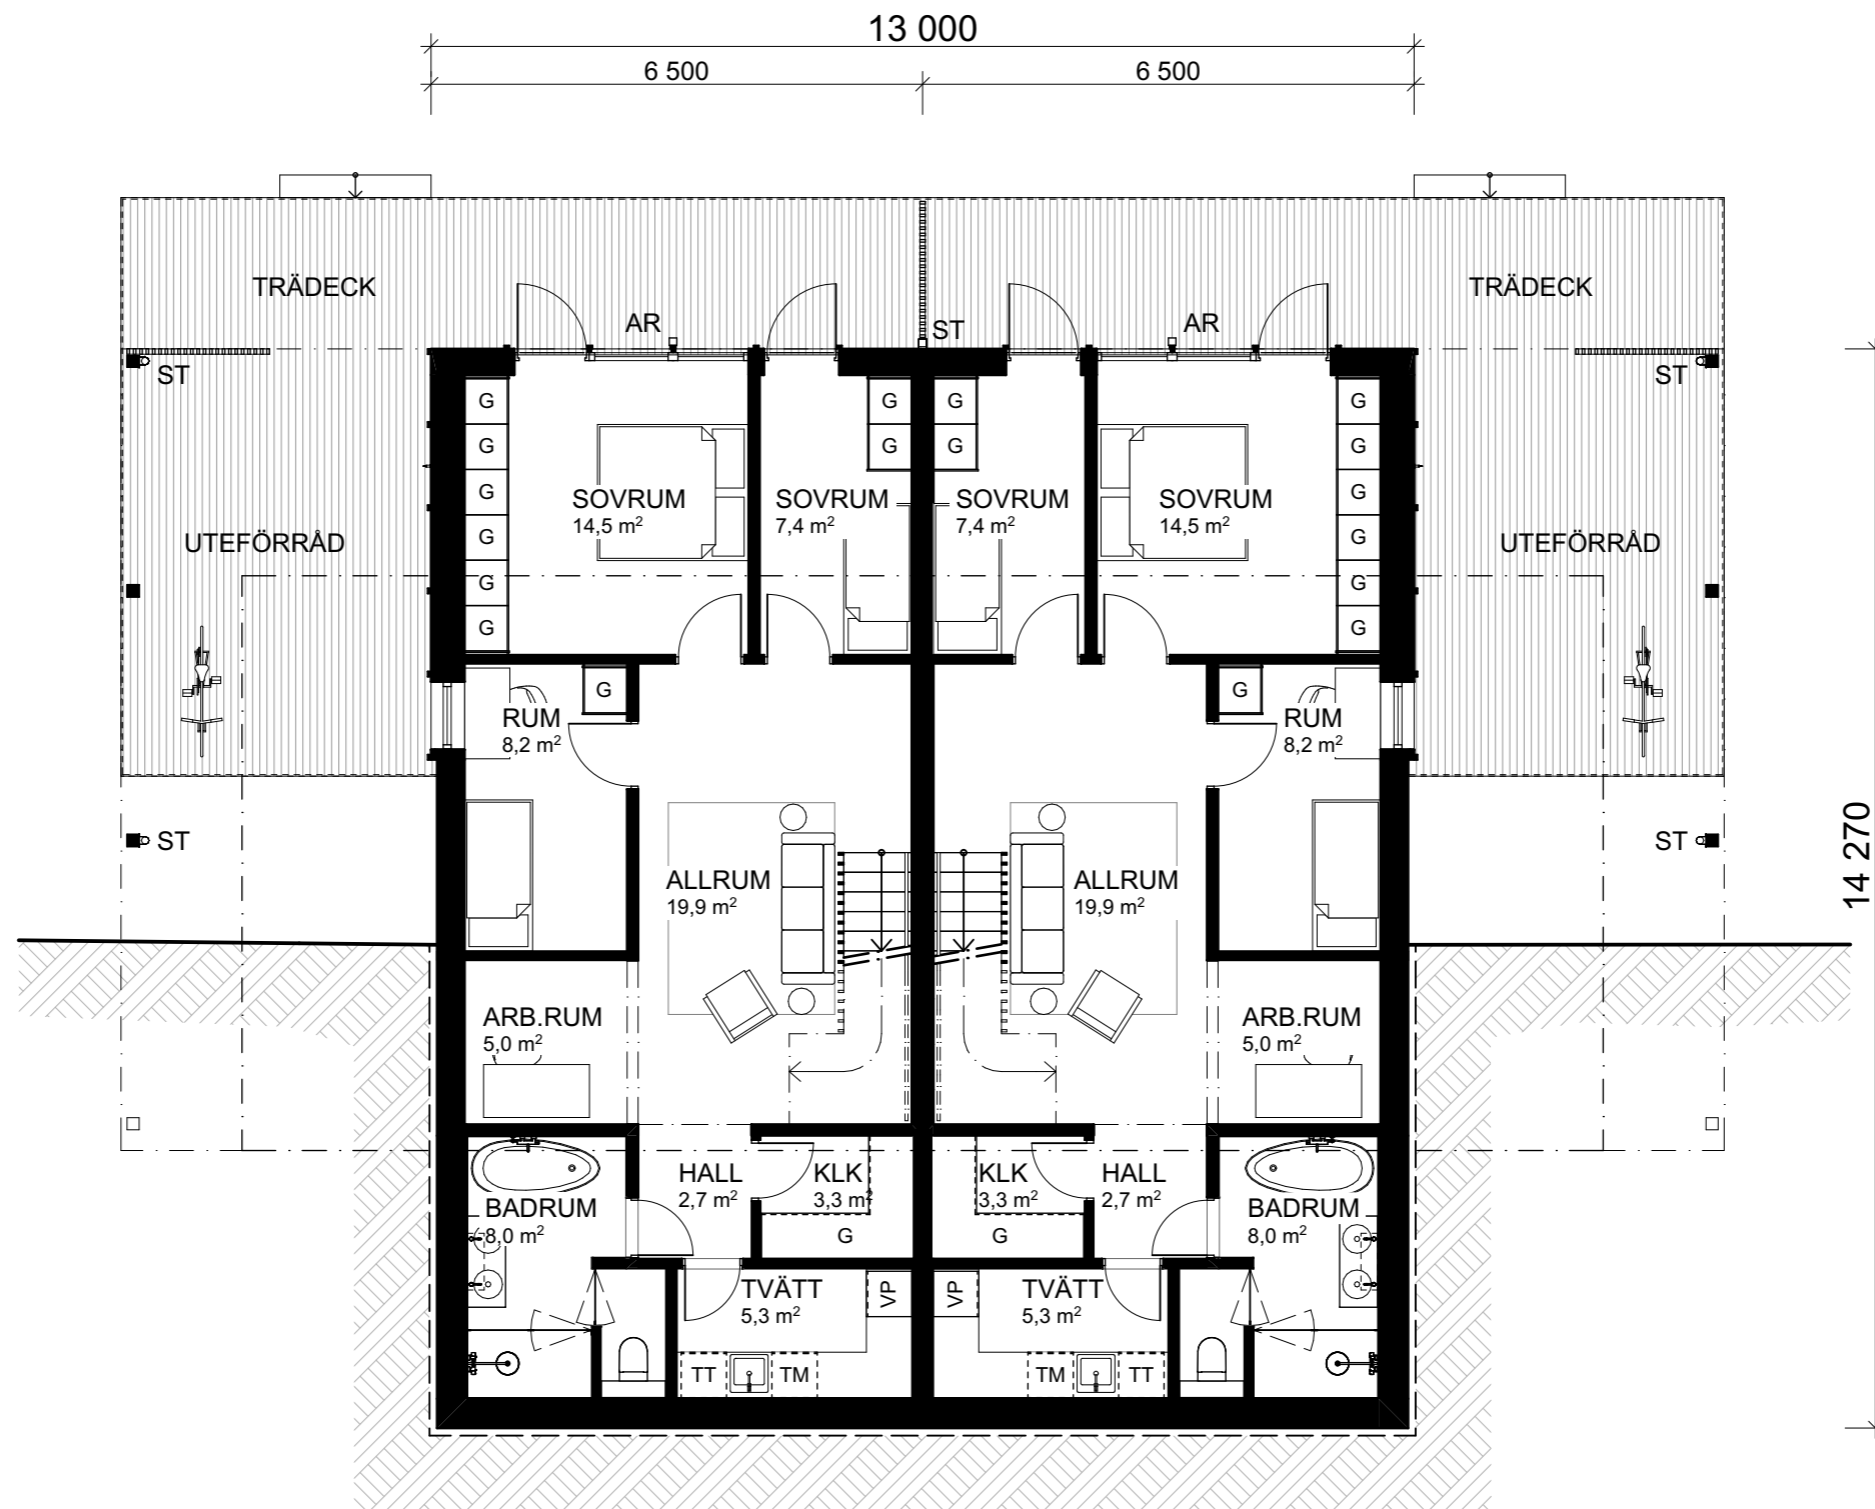




SKALA 1:100



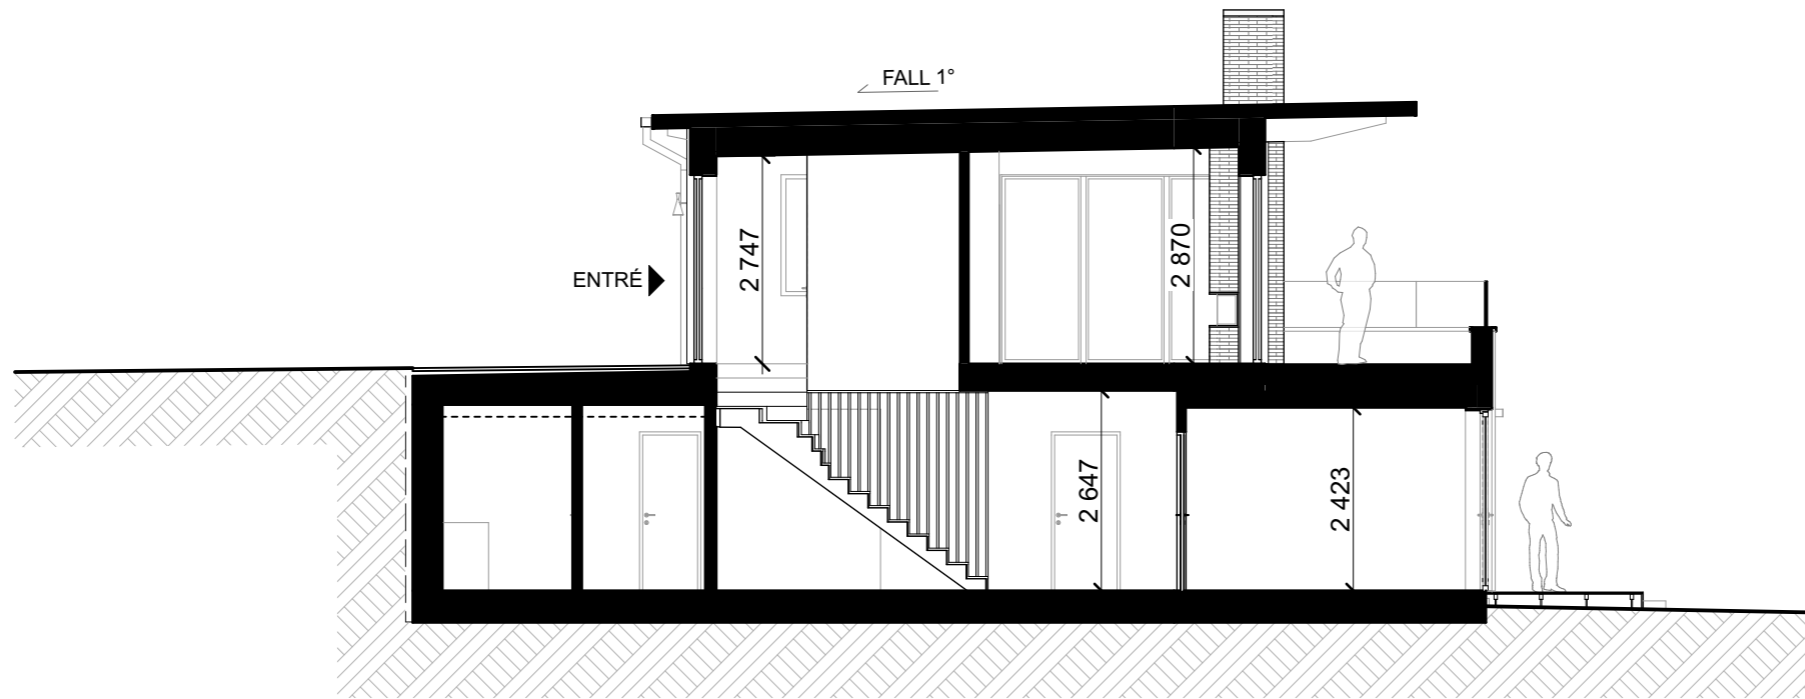

SEKTION A-A

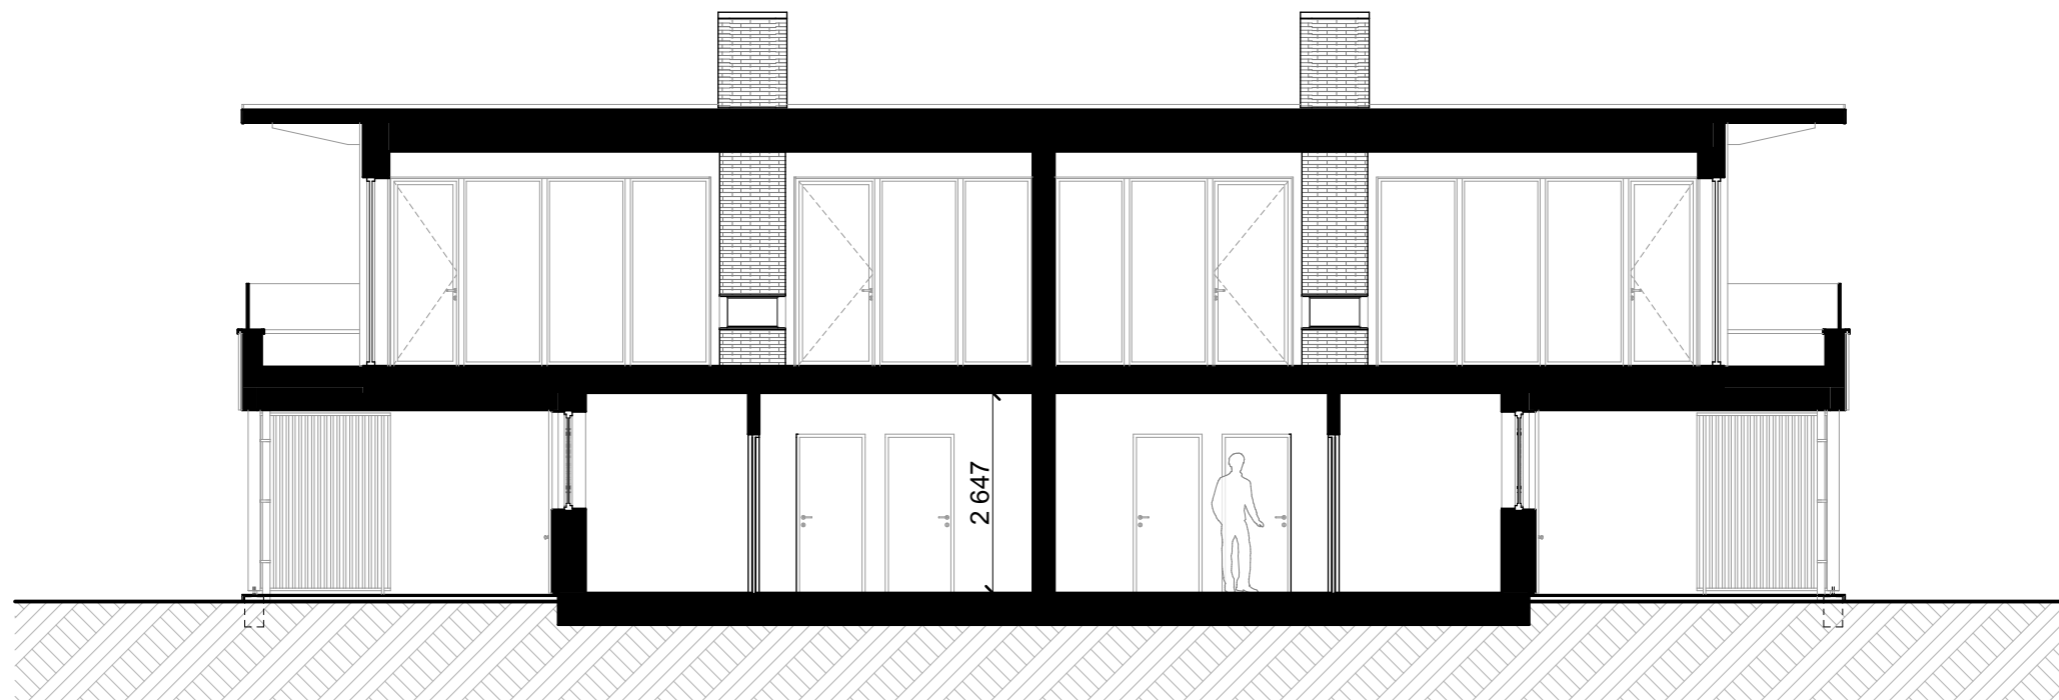

SEKTION B-B

SKALA 1:100

